


DTP SCHEME FOR KUMBAZHA JUNCTION AND SURROUNDINGS PATHANAMTHITTA (REVISED) PROPOSED LANDUSE MAP DSN/02

- Legend**
- Scheme Boundary
 - Survey Boundary
 - Existing Roads
 - Area to be Acquired for Proposed new road / Widening of Existing road
 - Area to be Acquired for Proposed Pedestrian Street/Walkway
 - Hanging Bridge
 - Area Reserved for Residential Use Zone
 - Area Reserved for Mixed Use Zone
 - Area Reserved for Public and Semi Public Use Zone
 - Area Reserved for Commercial Development Use Zone
 - Area Reserved for Multi-Functional Market Zone
 - Area to be Acquired for Multi-Functional Market Zone
 - Area Reserved for Street Vending Zone
 - Area Reserved for Recreational Zone
 - Area Reserved for Ecological Park with Recharging Pond Zone
 - Area Reserved for Dedicated Parking Zone
 - Area Reserved for Water Course
 - Area to be Acquired for Proposed New Water Course / Widening of Existing Water Course
- NB: Guidelines for the Developments in the Area Reserved for Vending Zone are detailed in Annexure II

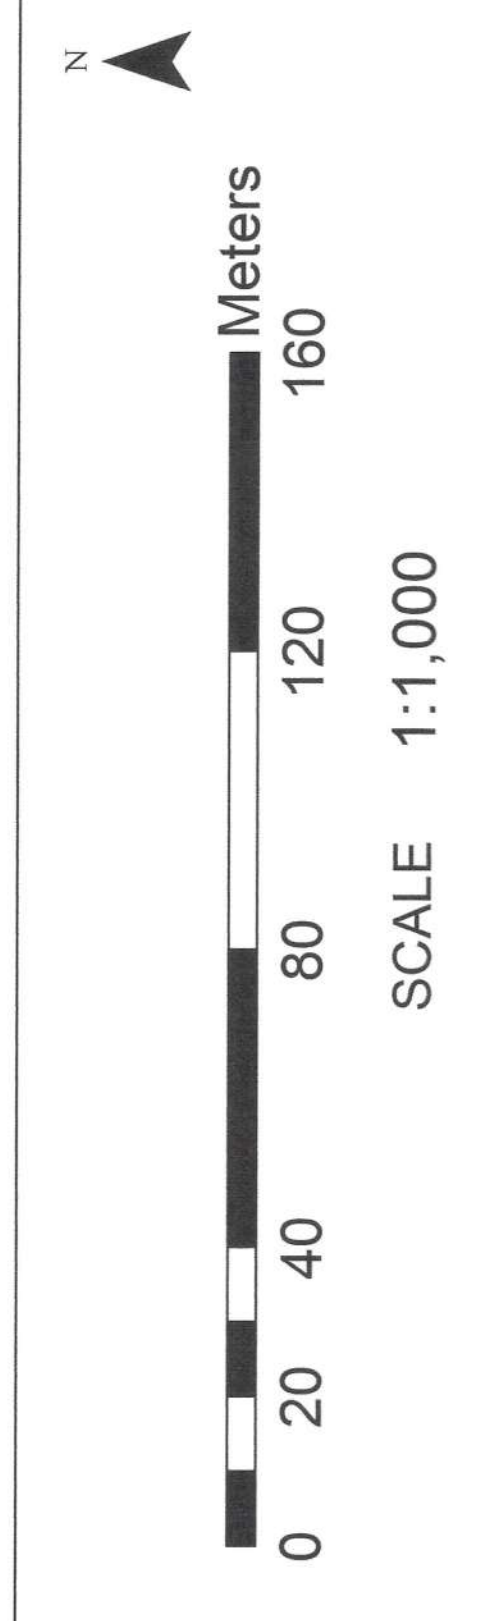

LOCAL SELF GOVERNMENT DEPARTMENT (PLANNING) PATHANAMTHITTA DISTRICT

Draftsman
Assistant Town Planner
Deputy Town Planner
Town Planner

Secretary
Secretary
Secretary
Secretary

